


CENTER UTILITIES Sewer System Map

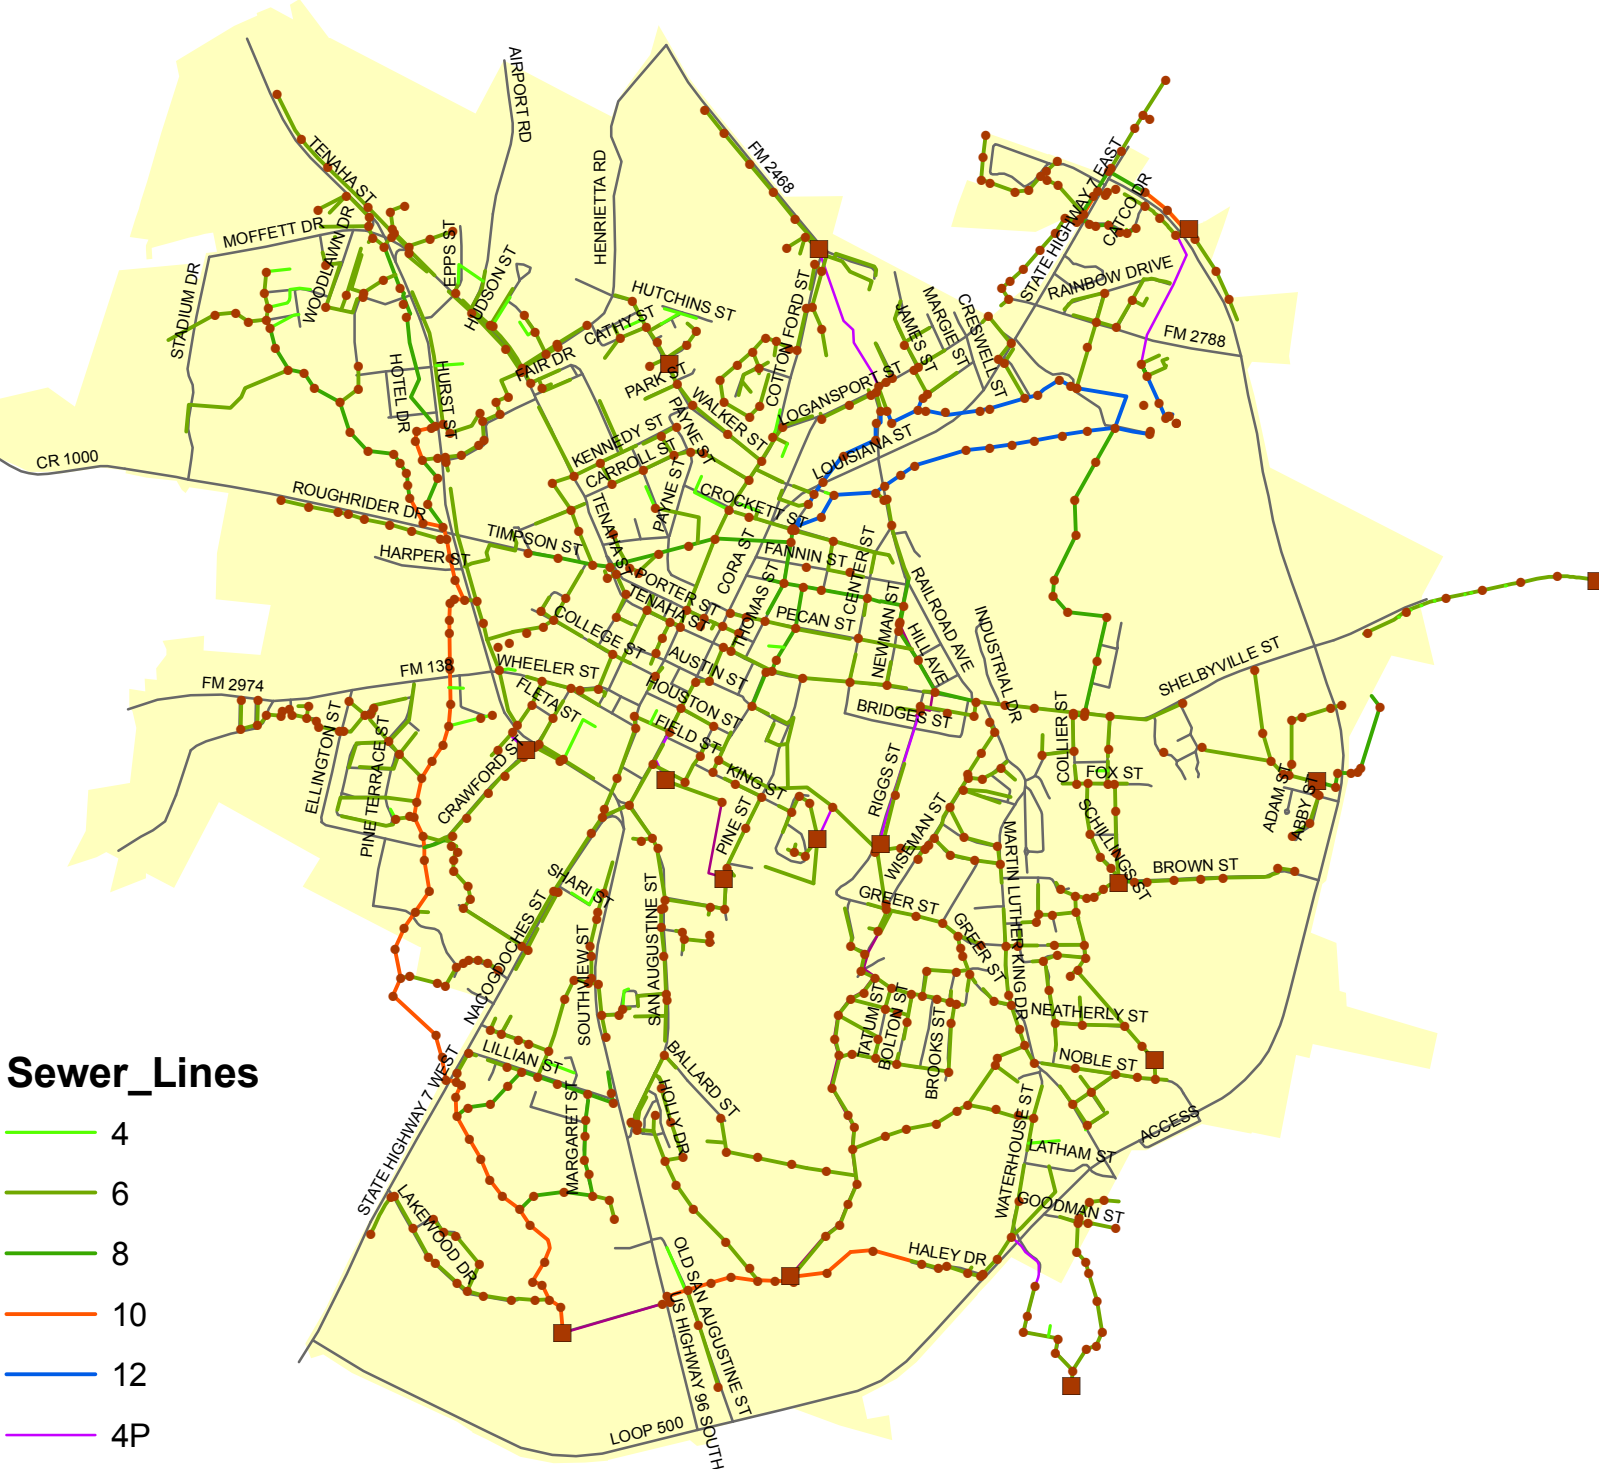

- Sewer_Lines**
- 4
 - 6
 - 8
 - 10
 - 12
 - 4P
 - 6P
 - 8P
- Manholes
- Lift_Stations