

PLANNING STUDY
CITY OF CENTER
SHELBY COUNTY, TEXAS


FIGURE 6.1
EXISTING THOROUGHFARE
SYSTEM

PLANNING PERIOD
2004 - 2024

TM F. GLENNING & ASSOCIATES, INC.
801 THREE LAKE DRIVE
PLANO, TEXAS 75093
972.392.9400
PLANNING AND MANAGEMENT CONSULTANTS
FEBRUARY, 2005


BASE MAPPING PROVIDED BY:
SA STOKES & ASSOCIATES, INC.
CONSULTANT ENGINEERS
P.O. BOX 1114 HENDERSON, TEXAS 75643
(903) 657-7558 Fax (903) 657-7664

FINANCED THROUGH THE OFFICE OF RURAL COMMUNITY
AFFAIRS OF THE STATE OF TEXAS: The preparation of this
document was financed through the provision of a Texas
Community Development Program Grant from the U.S.
Department of Housing and Urban Development.

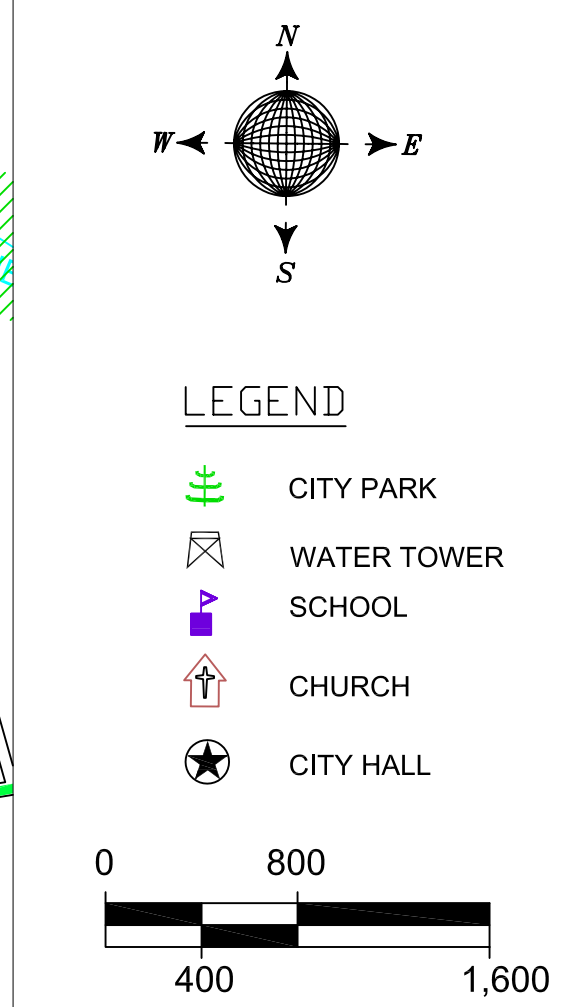

- LEGEND**
- CITY PARK
 - WATER TOWER
 - SCHOOL
 - CHURCH
 - CITY HALL

- MAJOR ARTERIAL
 - COLLECTOR STREET
 - SPEED LIMIT
 - STOP SIGN
 - SIGNAL LIGHT
 - FLASHING LIGHT
 - MAJOR TRAFFIC GENERATORS WITH ESTIMATED DAILY PEAK HOUR TRAFFIC GENERATION
 - 2002 TRAFFIC COUNT AS REPORTED BY THE TEXAS DEPARTMENT OF TRANSPORTATION FOR A 24 HOUR PERIOD
 - ONE-WAY-STREETS
 - RIGHT-OF-WAY
- ALL THOROUGHFARES ARE ASPHALT OR CONCRETE / COEXIST

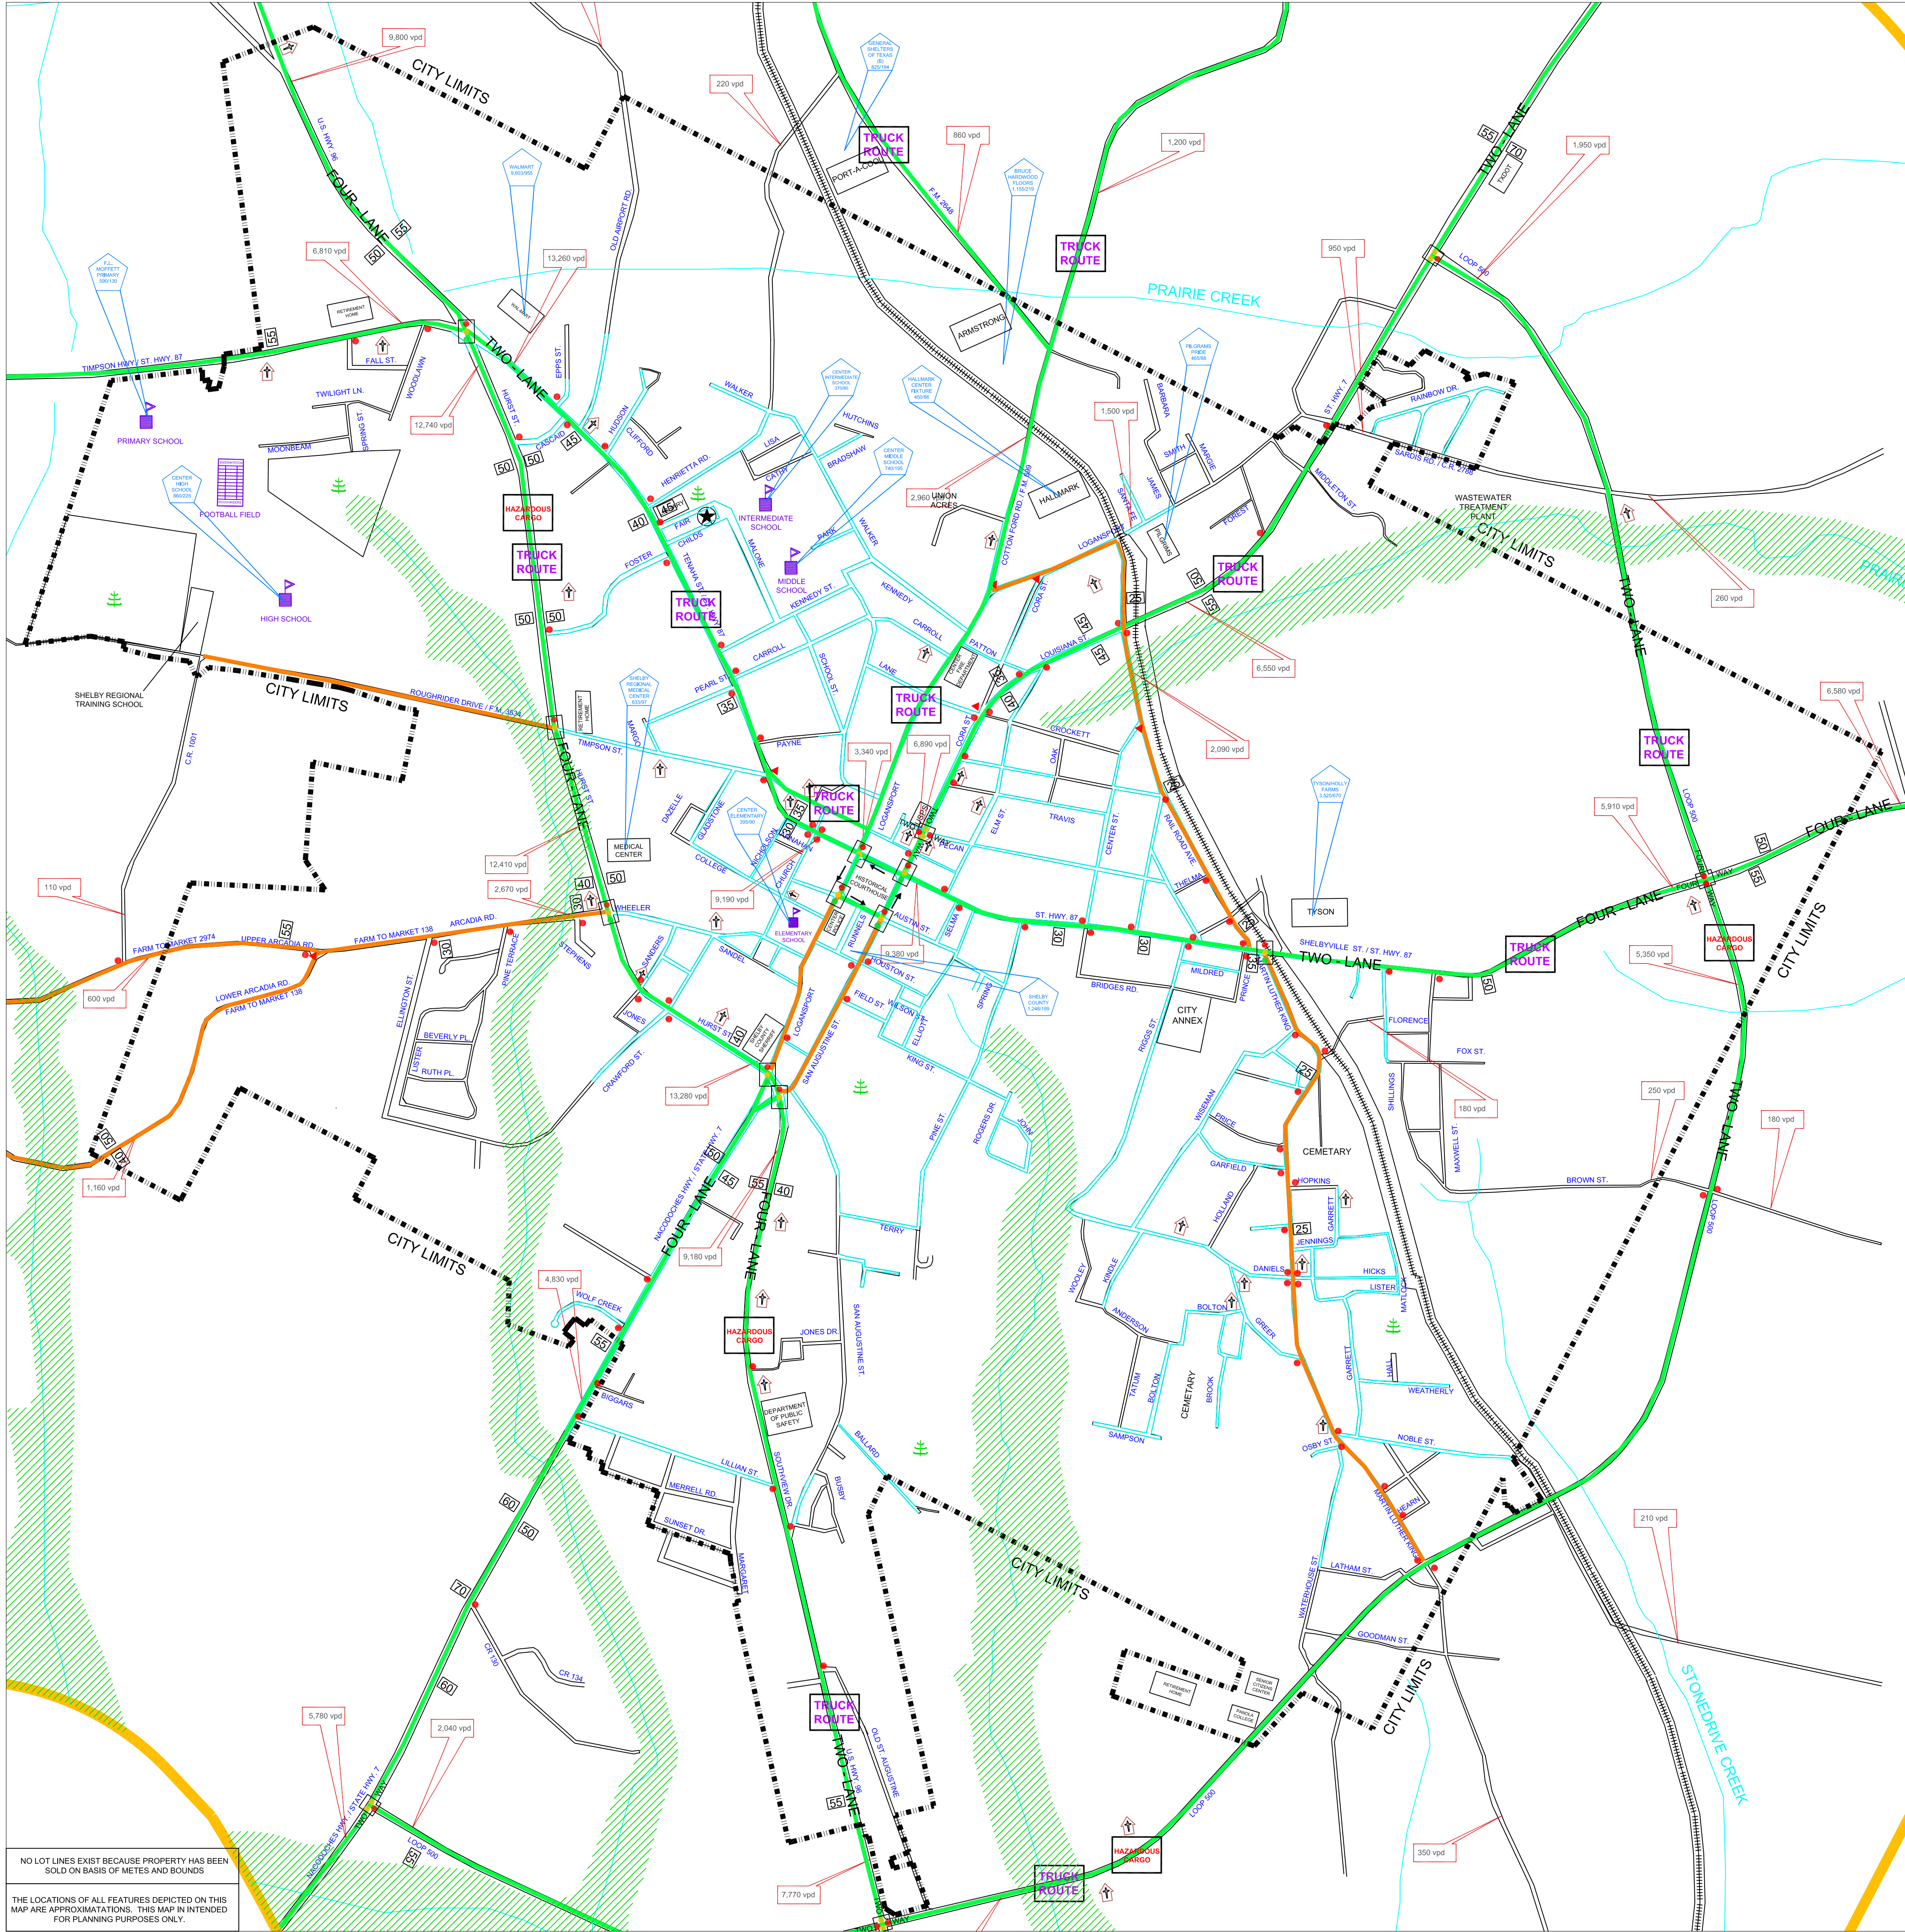

NO LOT LINES EXIST BECAUSE PROPERTY HAS BEEN SOLD ON BASIS OF METES AND BOUNDS

THE LOCATIONS OF ALL FEATURES DEPICTED ON THIS MAP ARE APPROXIMATIONS. THIS MAP IS INTENDED FOR PLANNING PURPOSES ONLY.